

MARYMOUNT COLLEGE

KING GEORGE AVENUE

Q:\2015 Holdfast Bay Community Centre\Cad\SK\Holdfast Bay Community Centre.dwg, 15/09/2015 3:21:44 PM




269 brighton road
 somerton park sa 5044
 p (08) 8376 8888
 f (08) 82946699
 www.fparchitects.com.au
 ABN 56 100 862 879

**HOLDFAST BAY
 COMMUNITY CENTRE
 KING GEORGE AVENUE
 BRIGHTON**

FLOOR PLAN
 SCALE 1:100 @ A1 (1:200 @ A3, TYP.)

| job # | date | scale | drawn |
|---------|------------|-------|-------|
| 2015 15 | 18/08/2015 | 1:100 | HI |


BUILDERS AND CONTRACTORS ARE TO VERIFY ALL DIMENSIONS ON SITE BEFORE COMMENCING ANY WORK AND PREPARE SHOP DRAWINGS. IF IN DOUBT ASK FOR CLARIFICATION.

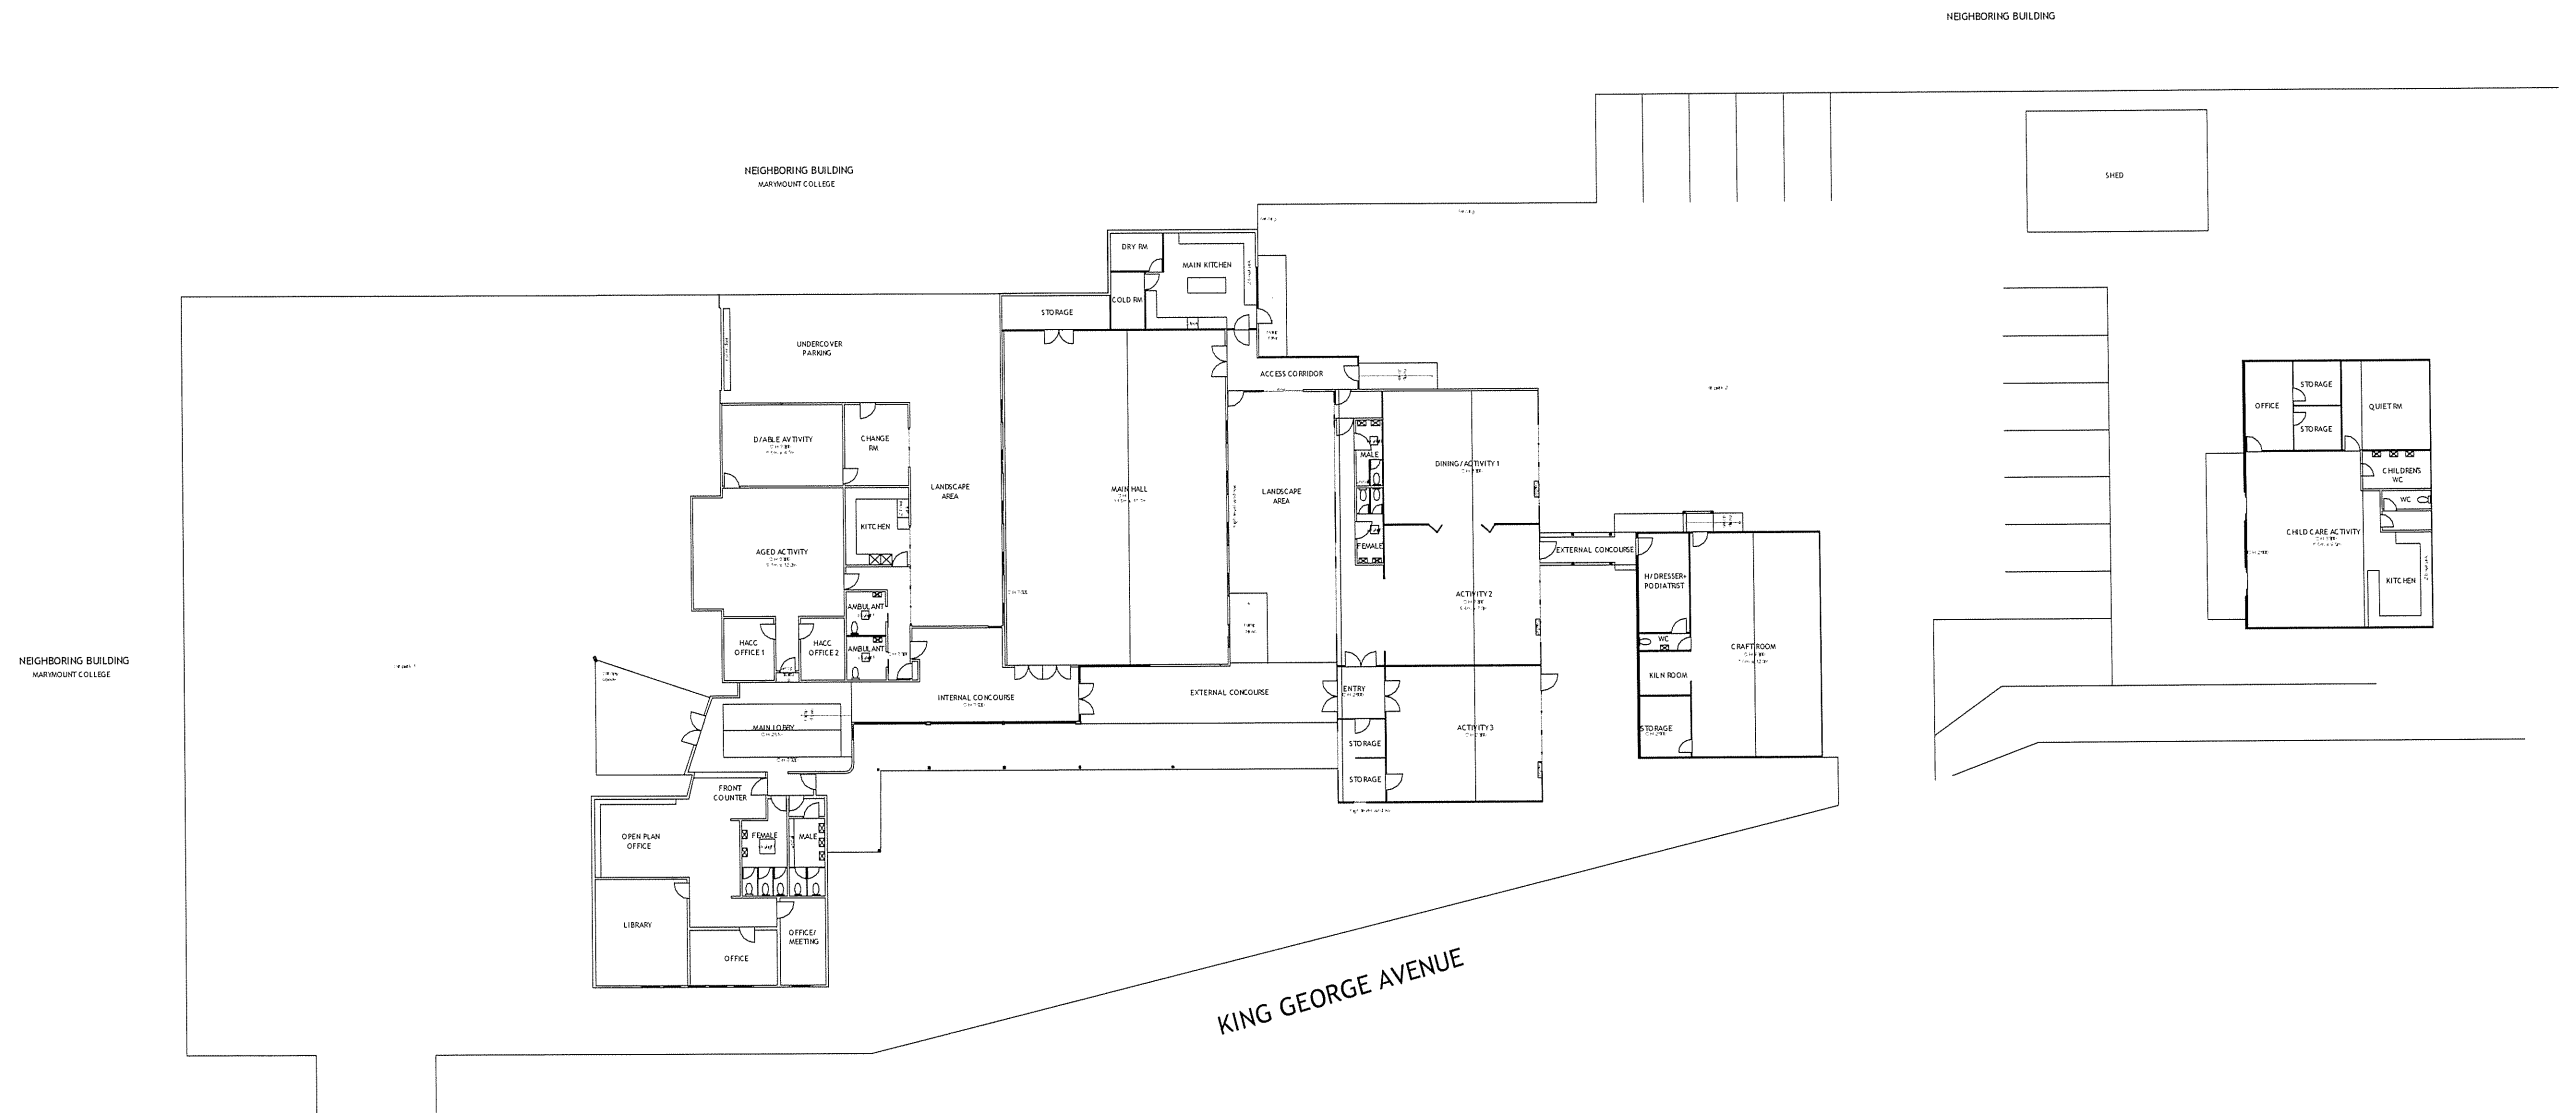


folland architects
panozzo

269 brighton road
somerton park sa 5044
p (08) 8376 8888
f (08) 82946699
www.fpanchitects.com.au
ABN 56 100 862 879

**HOLDFAST BAY
COMMUNITY CENTRE
KING GEORGE AVENUE
BRIGHTON**

 

SITE PLAN
SCALE 1:200 @ A1 (1:400 @ A3)

 

| job # | date | scale | drawn |
|---------|------------|-------|-------|
| 2015 15 | 18/08/2015 | 1:200 | H1 |

BUILDERS AND CONTRACTORS ARE TO VERIFY ALL DIMENSIONS
LEVELS ON SITE BEFORE COMMENCING ANY WORK AND PREPARE
SHOP DRAWINGS. IF IN DOUBT ASK FOR CLARIFICATION.